


RECEPTION WALL CLADDING

RECEPTION AREA

REFERENCE: FLEXLITE DOCUMENT FOR LIGHT PANELS

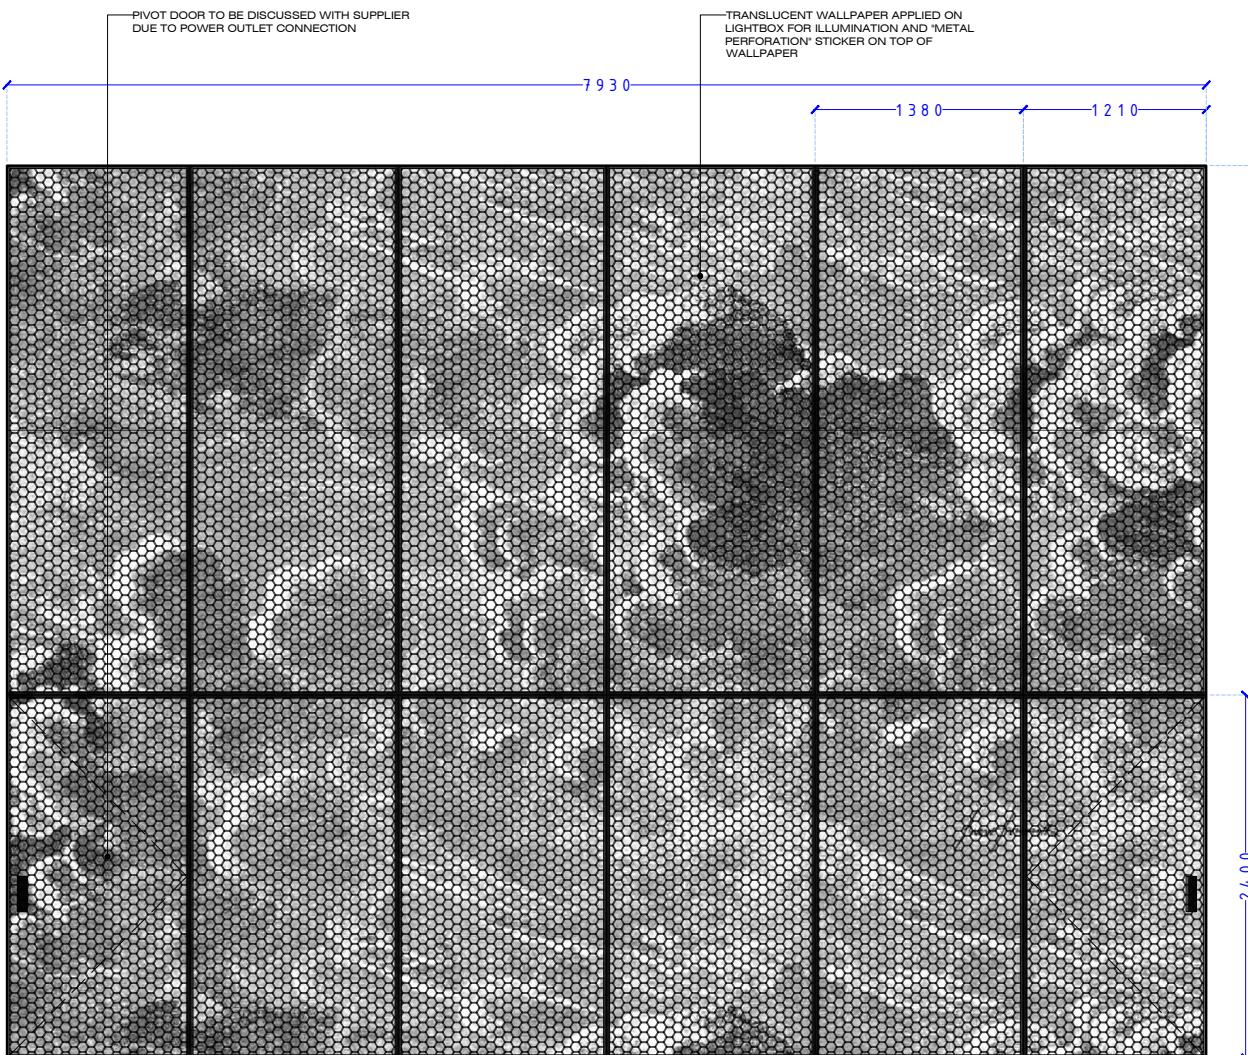



ELEVATION

SCALE 1:50

DETAIL SECTION


SCALE 1:5

WALLPAPER APPLIED ON LIGHTBOX FOR ILLUMINATION AND 'METAL PERFORATION' STICKER ON TOP OF WALLPAPER

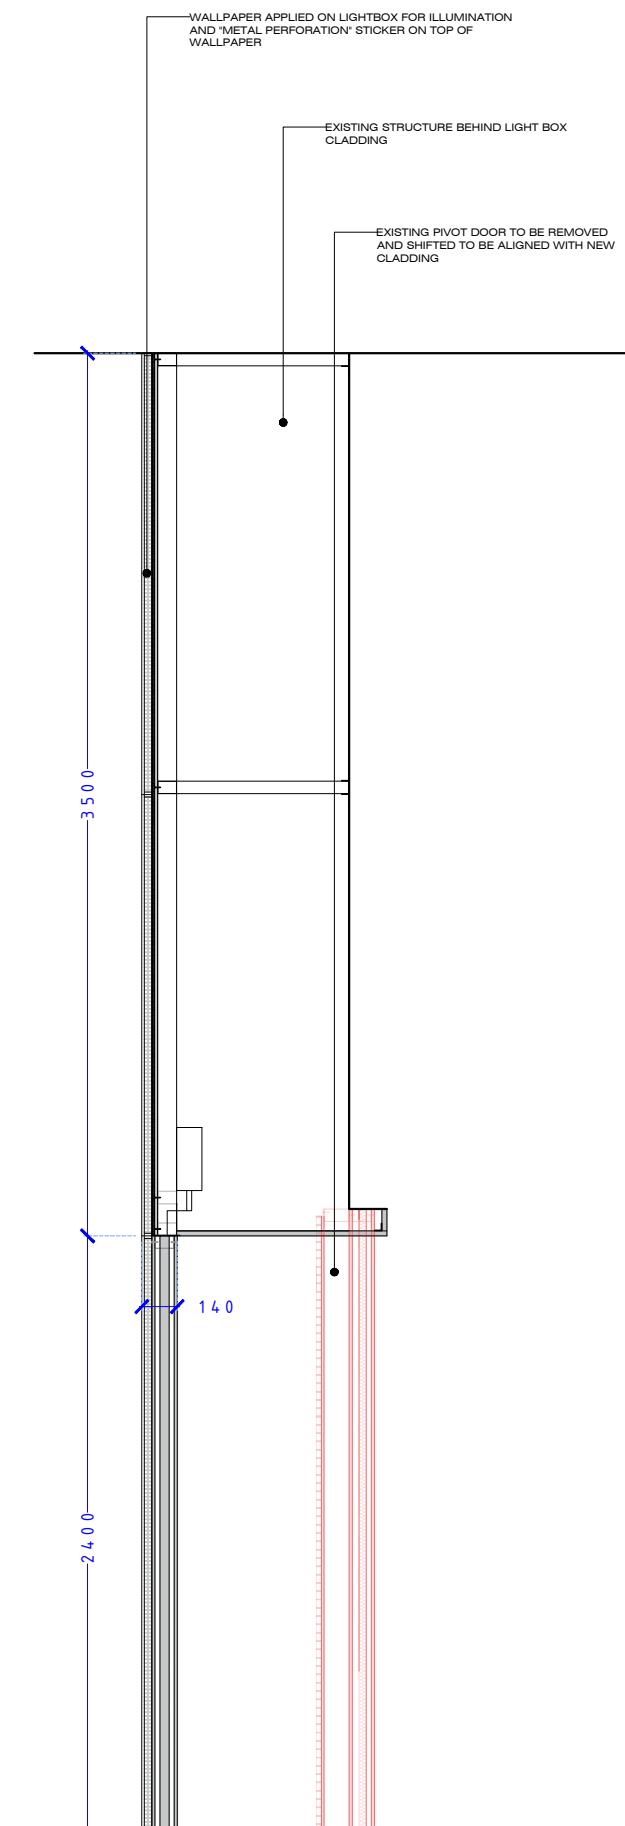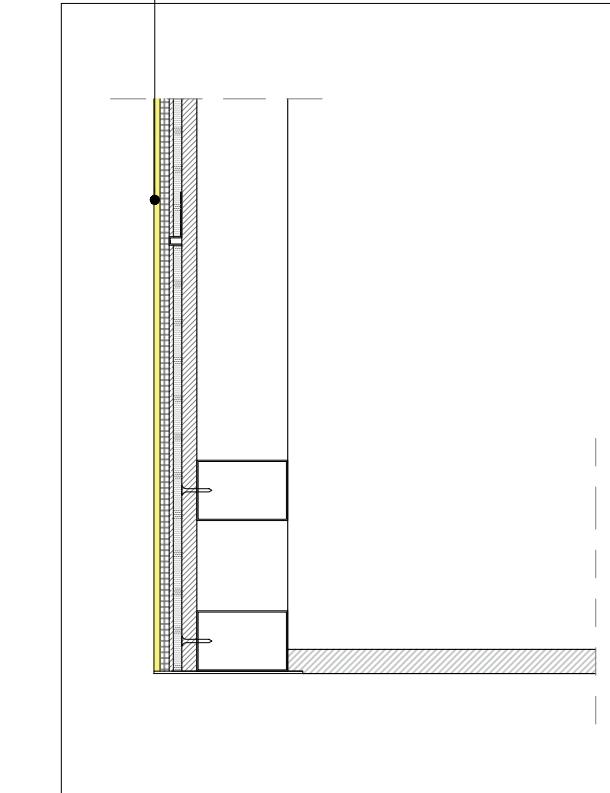

SIDE SECTION

SCALE 1:30

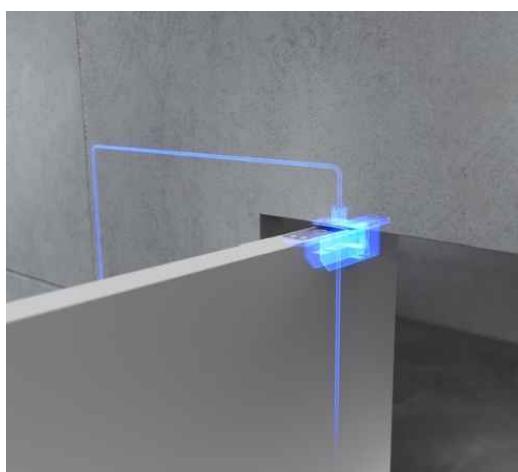

ELECTRIFIED PIVOT



10MM LIGHT BOX